

3D Model

Built Area	
Name	Area
2 Car Garage	475.88 m ²
Bath	74.73 m ²
Circulation	306.15 m ²
Decorative polish concrete	1171.35 m ²
Dining	259.10 m ²
Entry	116.01 m ²
Facility Room	63.84 m ²
Great Room	371.53 m ²
Hall	705.2 m ²
Hls	41.28 m ²
Kitchen	139.40 m ²
Laundry	126.26 m ²
Master Bath	244.89 m ²
Master Suite	355.76 m ²
Natural grass	4679.53 m ²
Office	376.72 m ²
Outdoor Living	281.12 m ²
Pool	317.43 m ²
Storage	94.82 m ²
Vehicle Road	1050.29 m ²
	10636.56 m ²
Balcony 1	45.38 m ²
Balcony 2	158.43 m ²
Bath 1	75.61 m ²
Bath 2	76.10 m ²
Bath 3	92.93 m ²
Bedroom 1	203.93 m ²
Bedroom 2	205.43 m ²
Bedroom 3	204.01 m ²
Ladder	1086.53 m ²
Tx Room	394.13 m ²
WIC 1	38.88 m ²
WIC 2	38.86 m ²
	1542.33 m ²
	12178.89 m ²

Palmas

28/06/24





Arquitecta:

Propietad:


Plano:

Plantas


01-ARQ

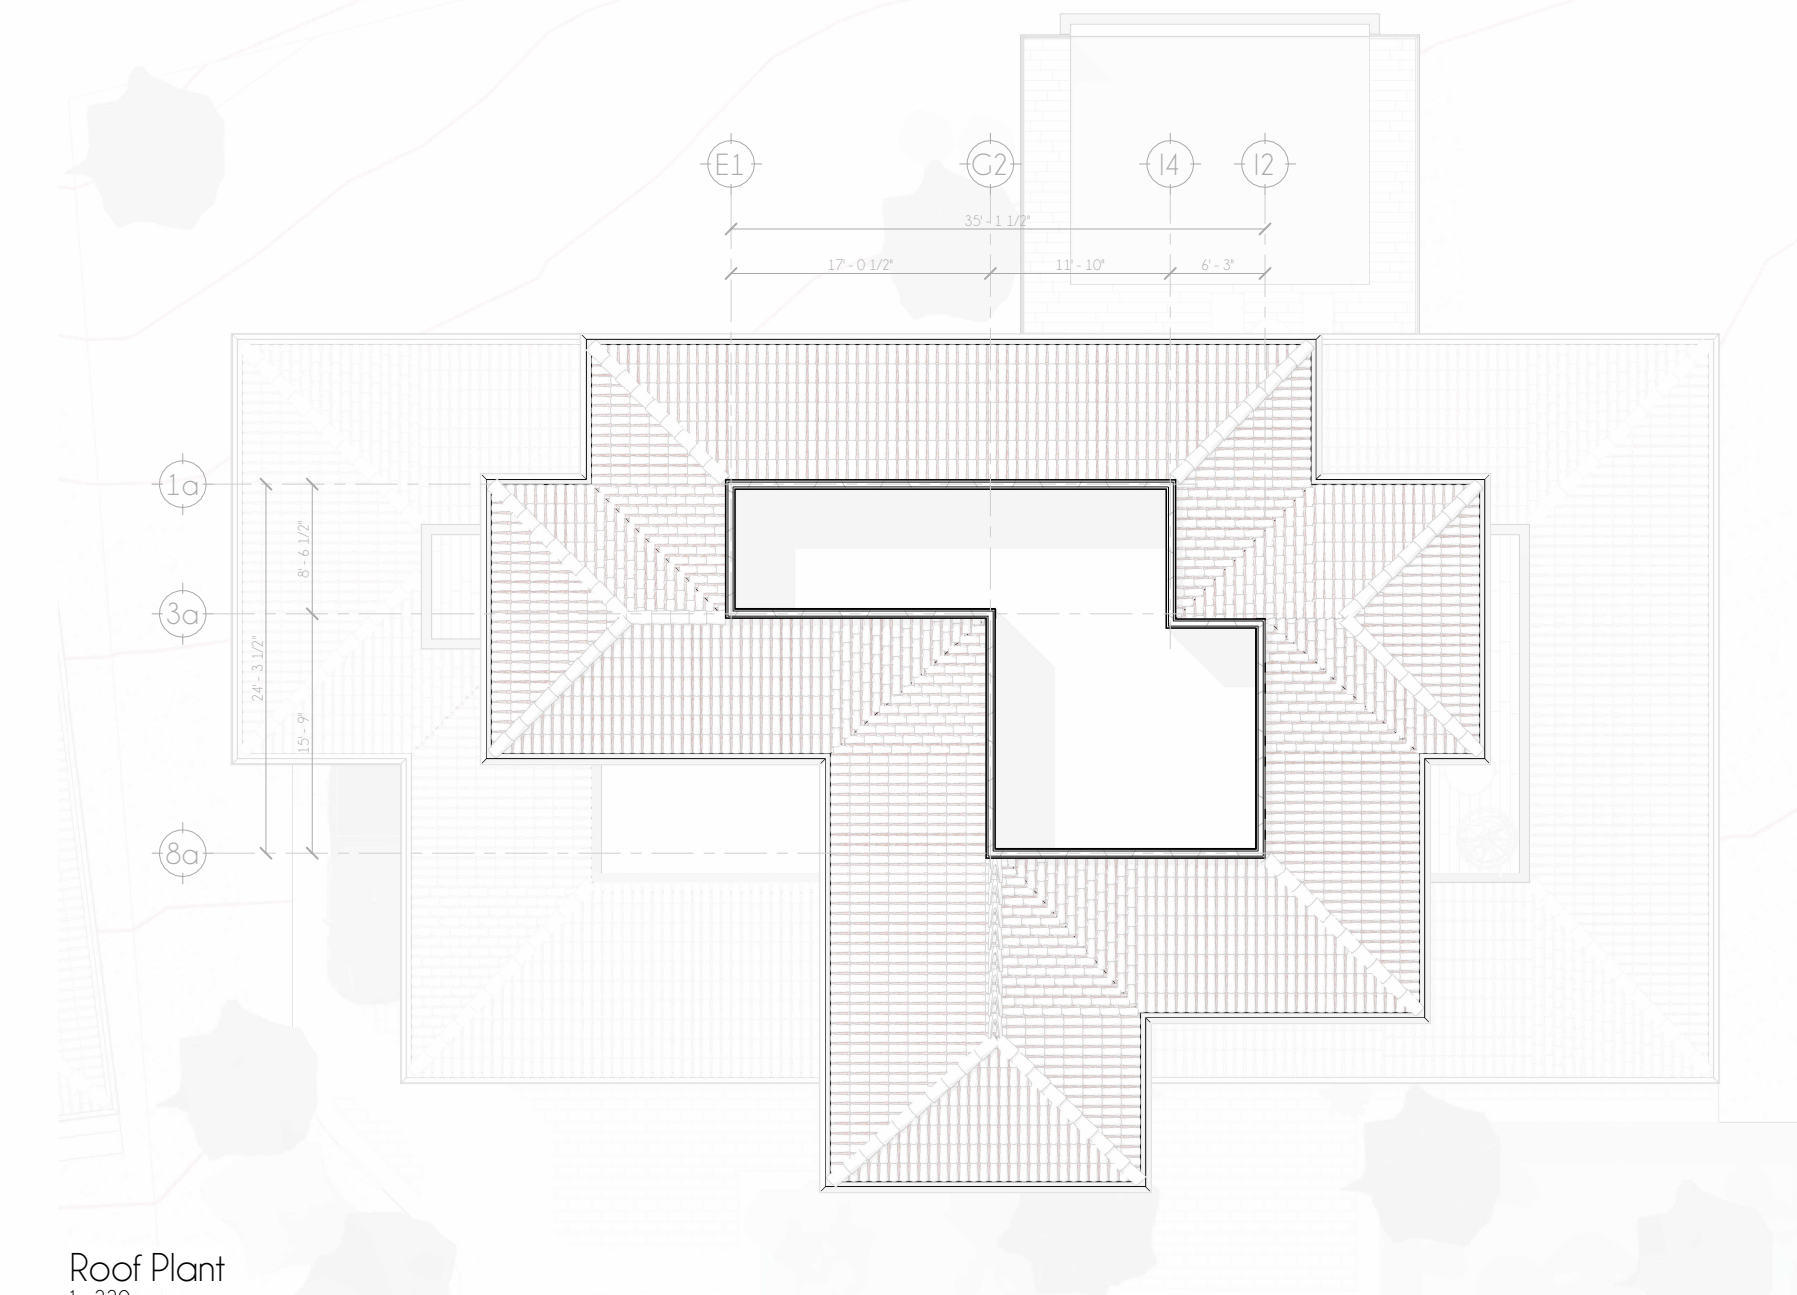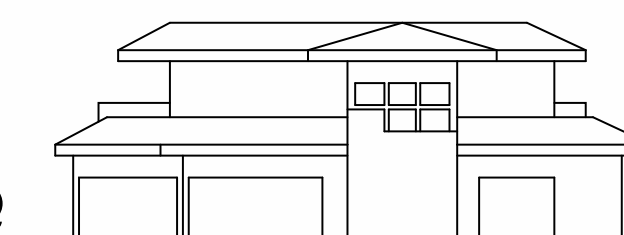



Roof Plant
1:220

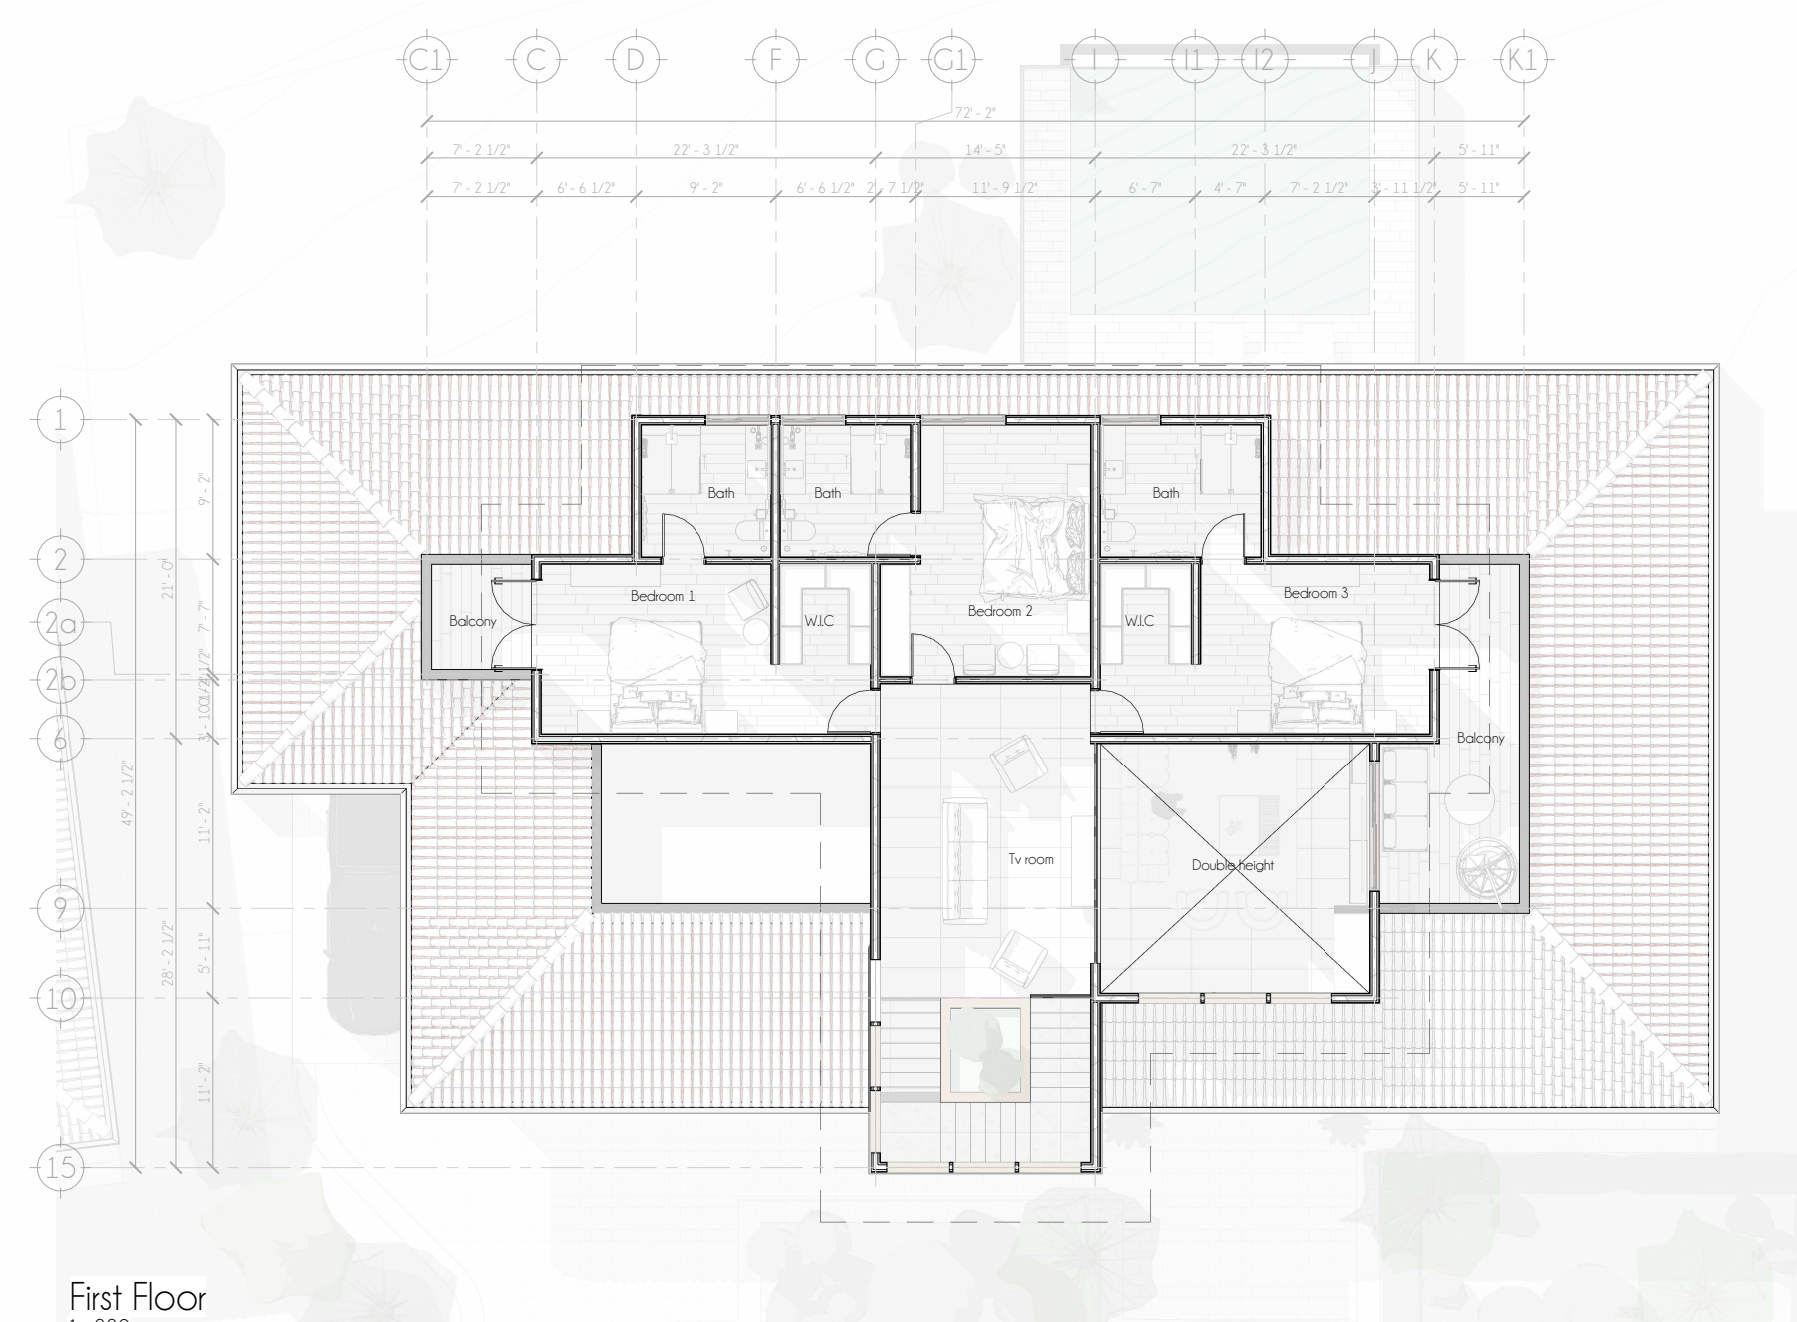








First Floor
1:220

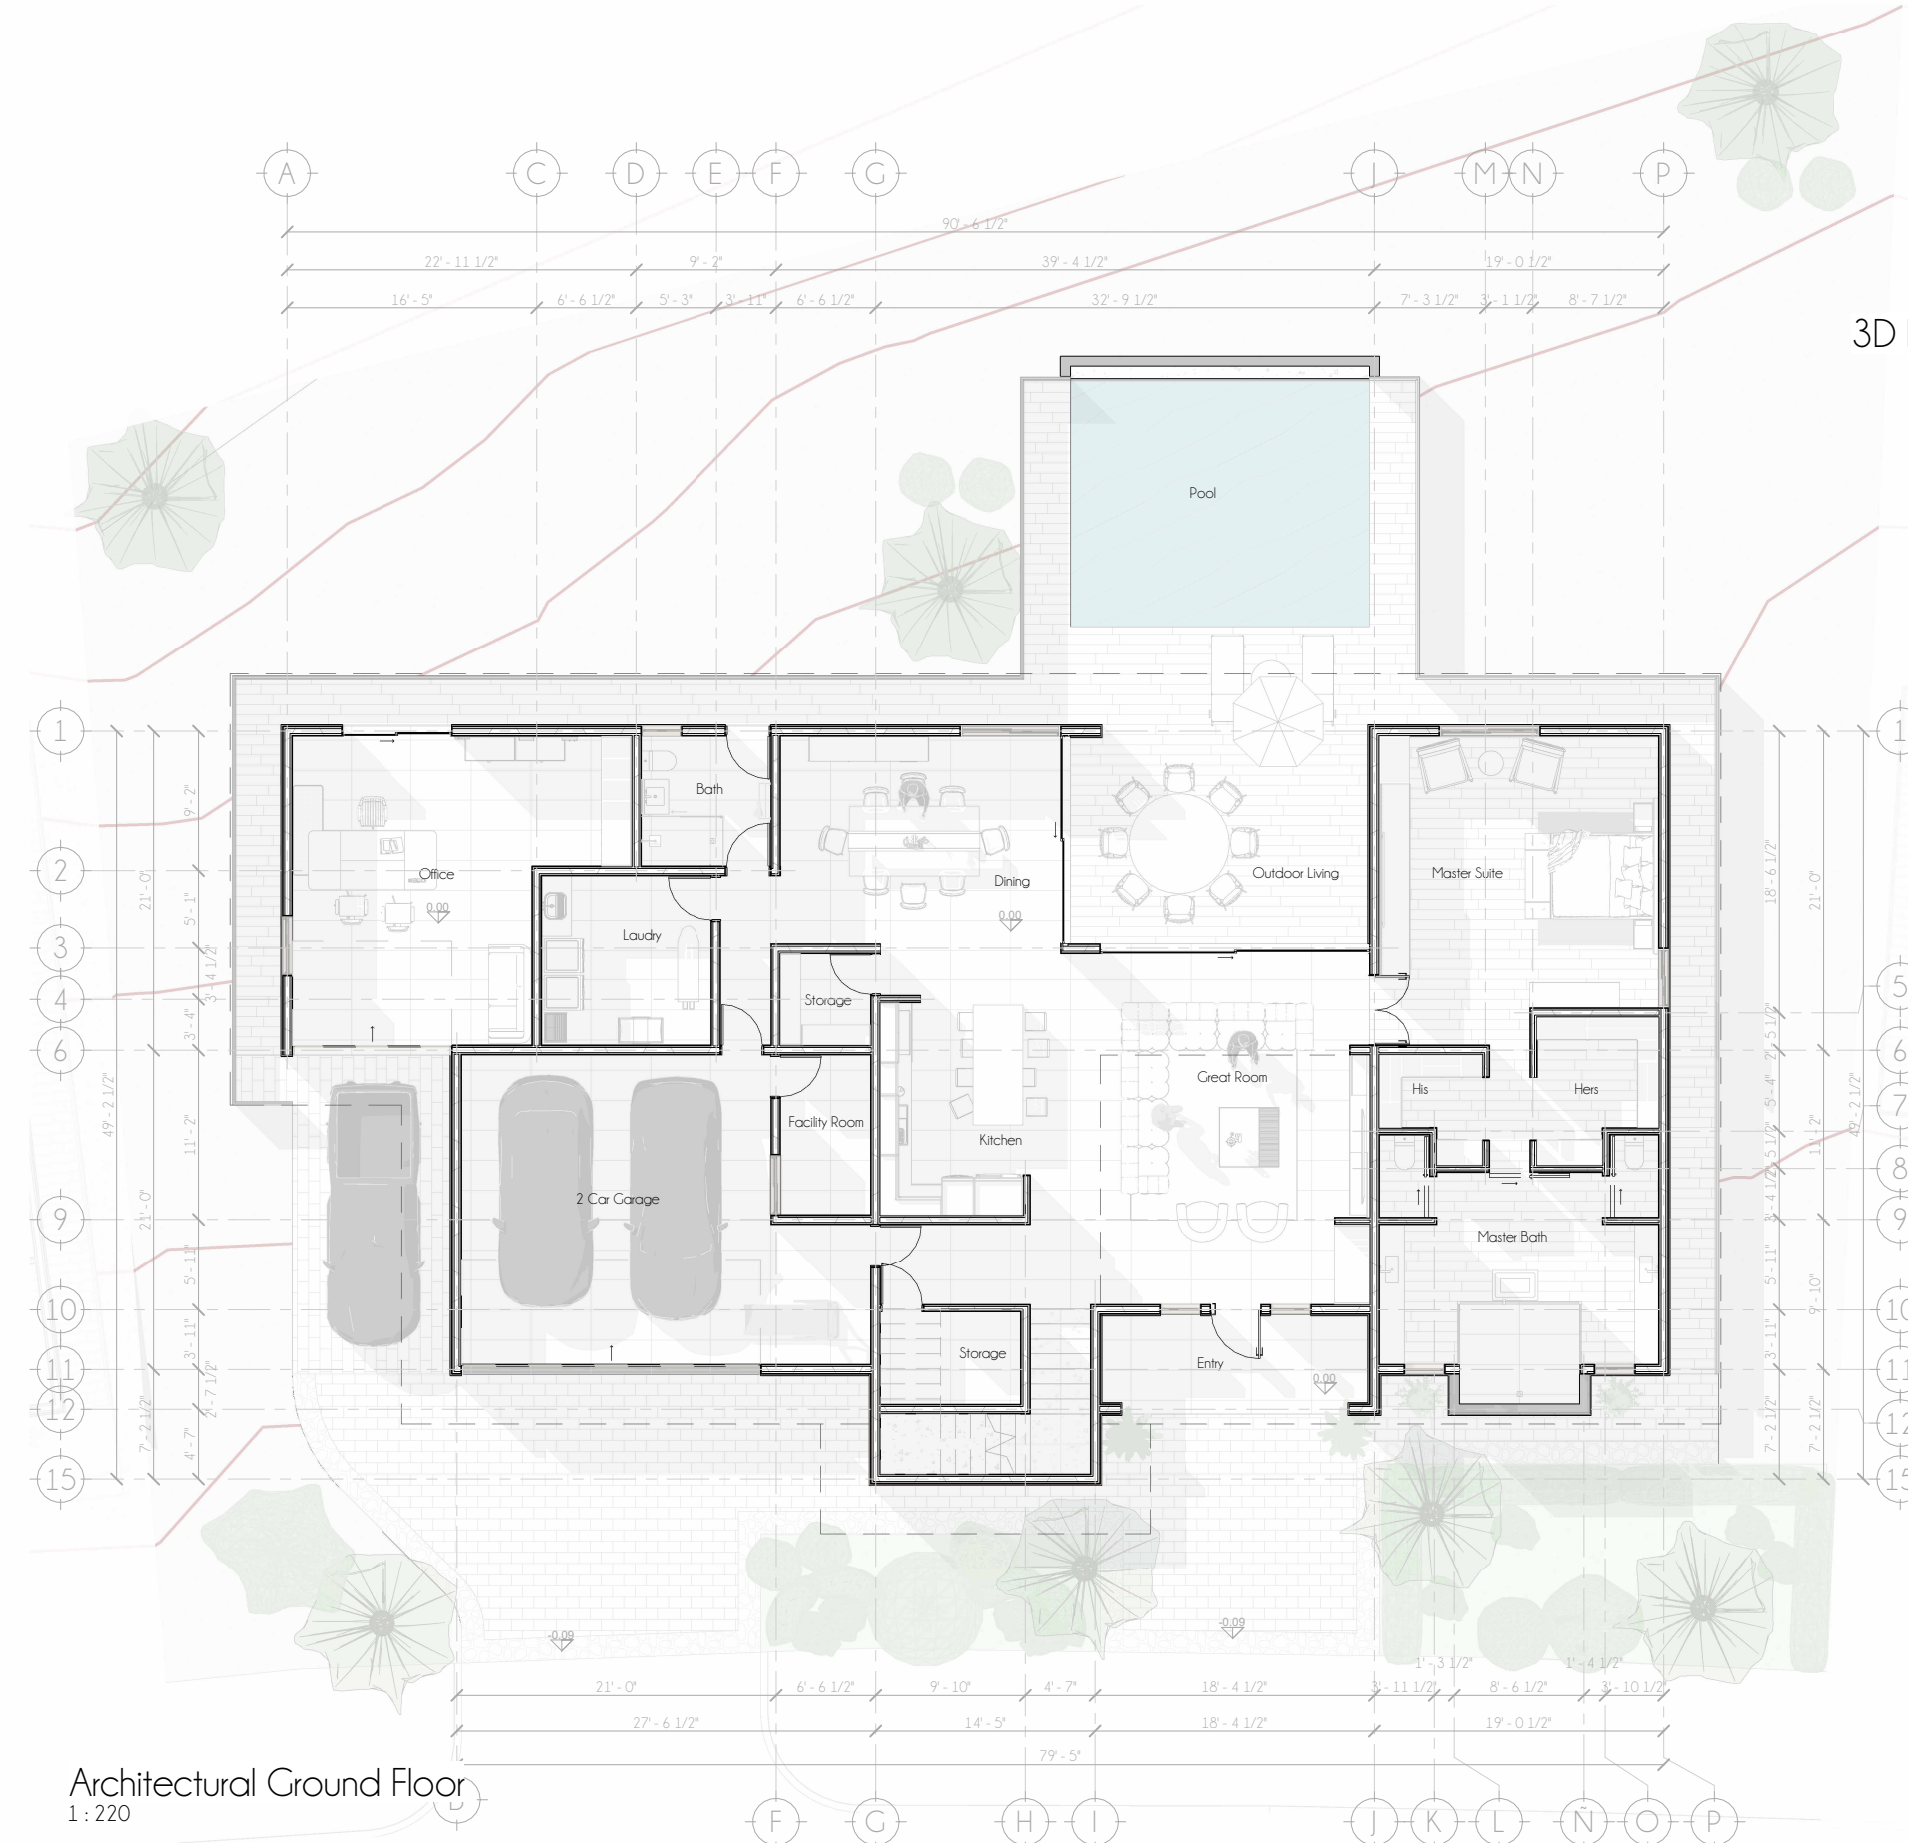

Architectural Ground Floor
1:220

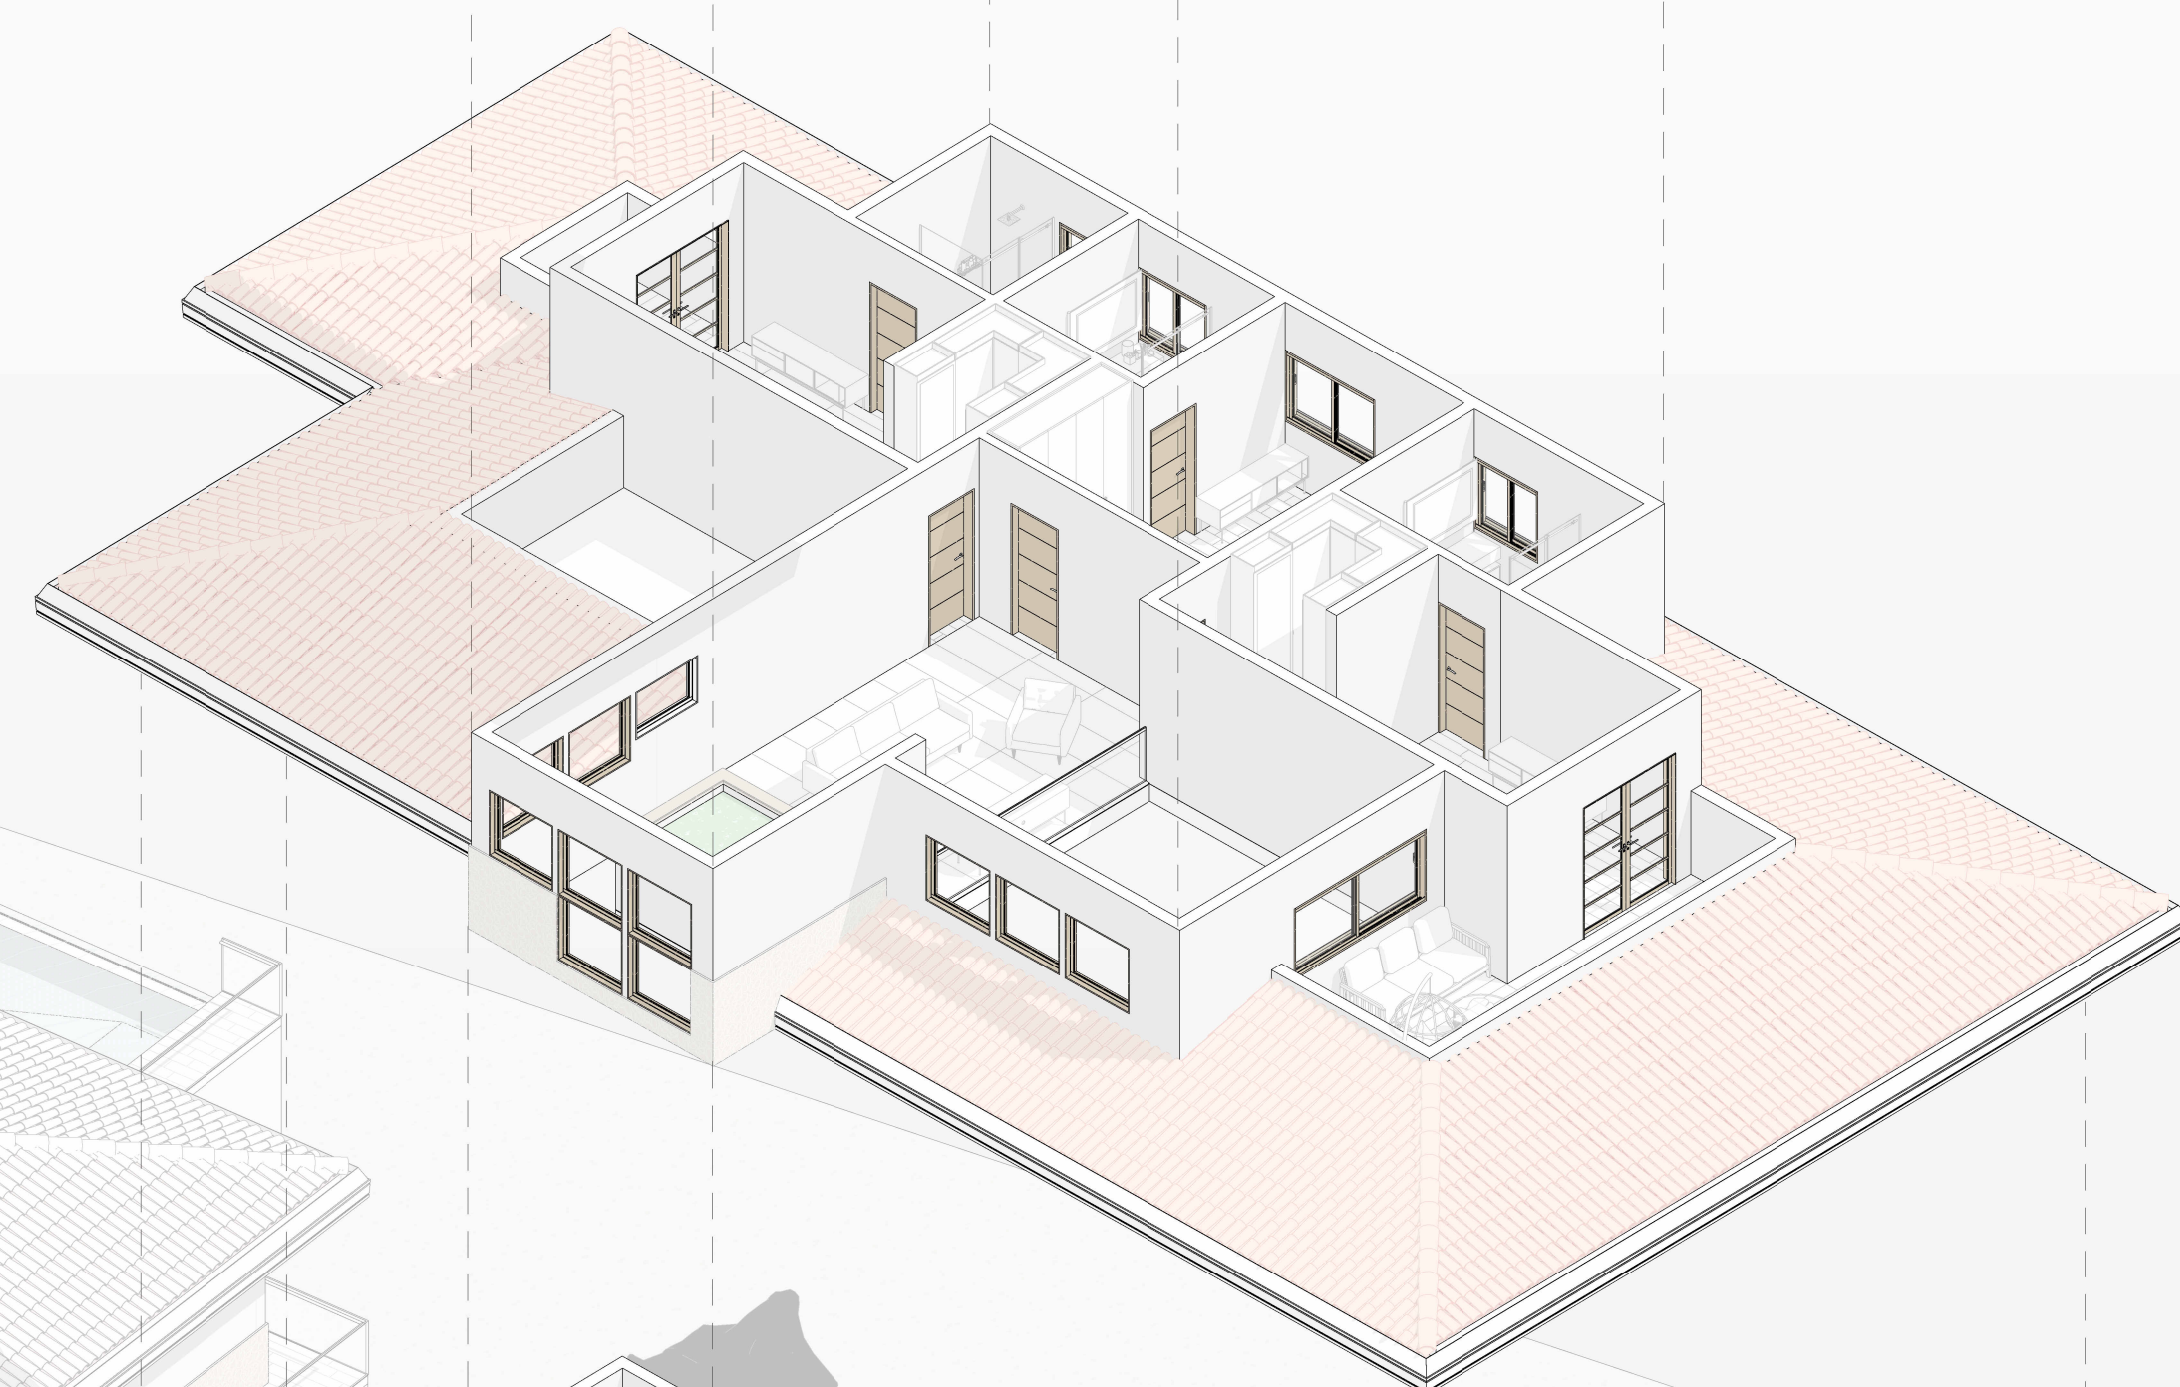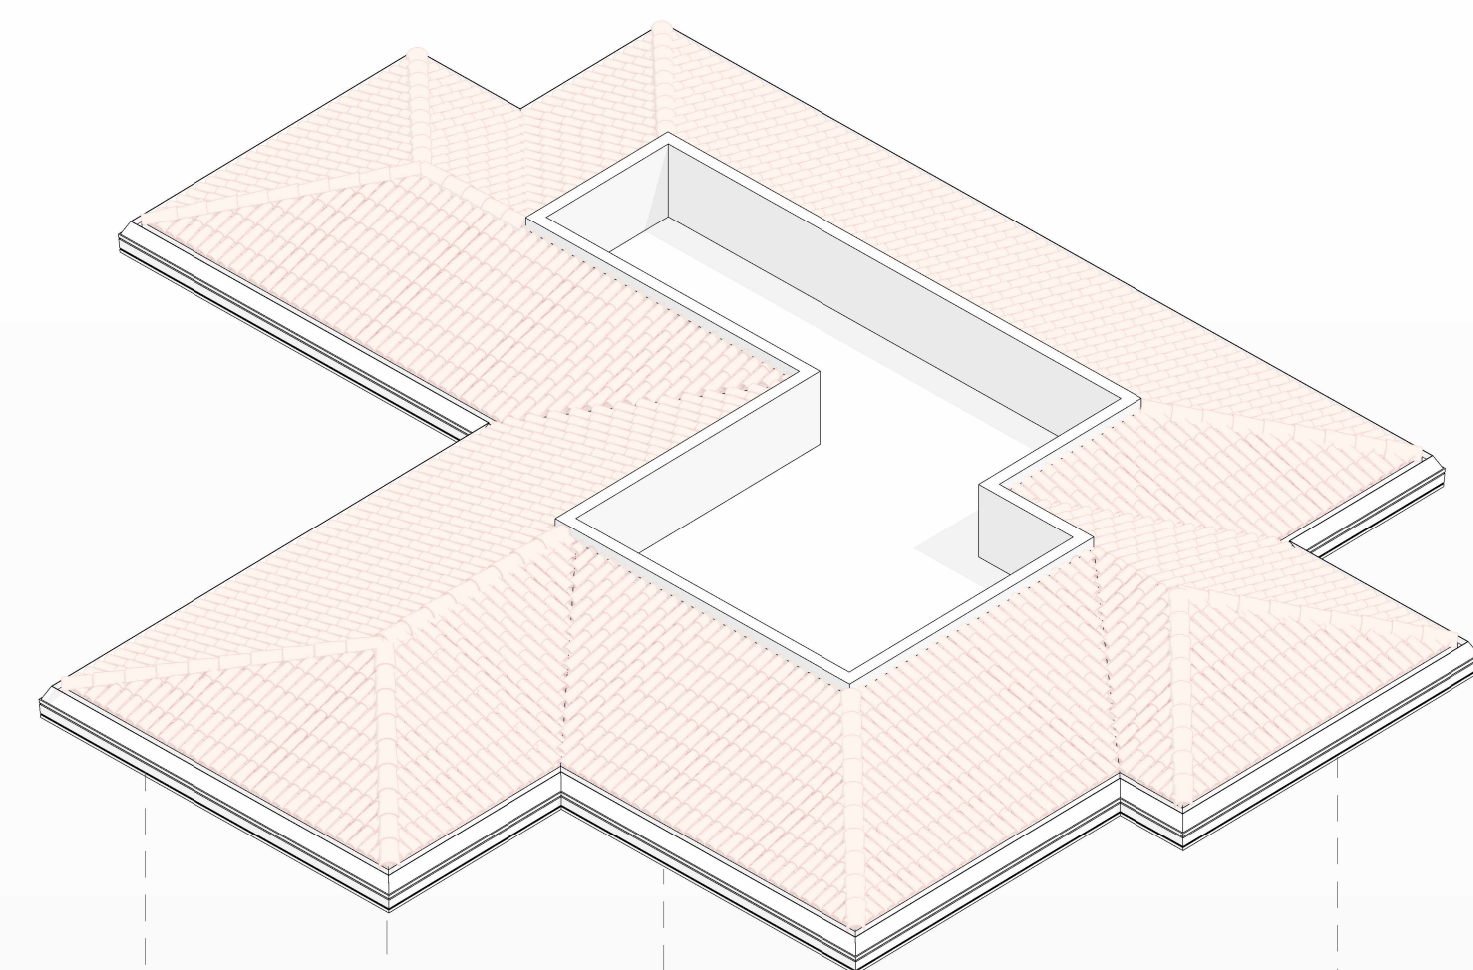

Axonometry

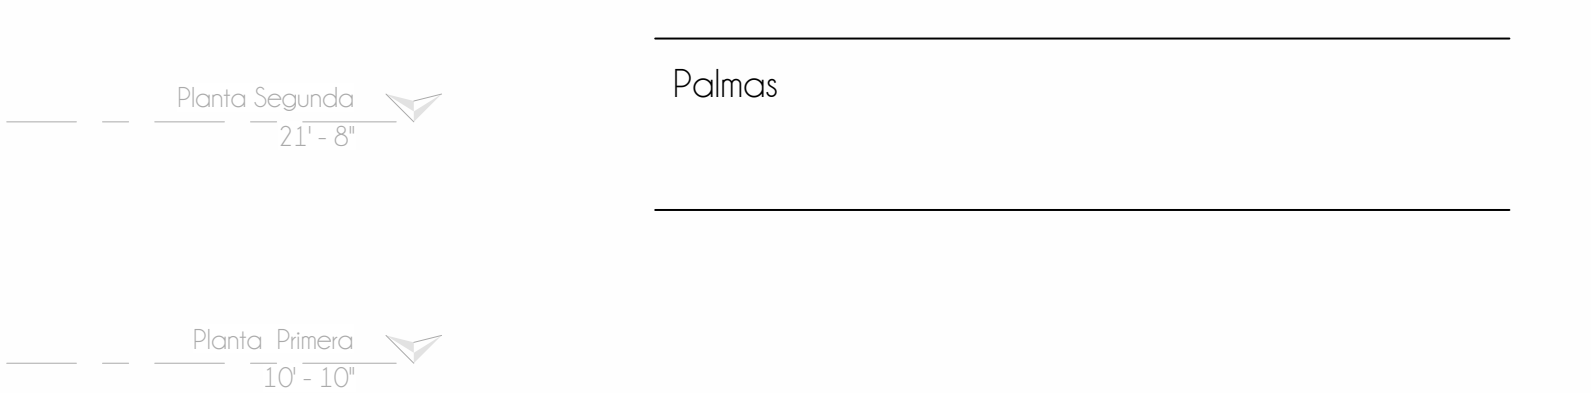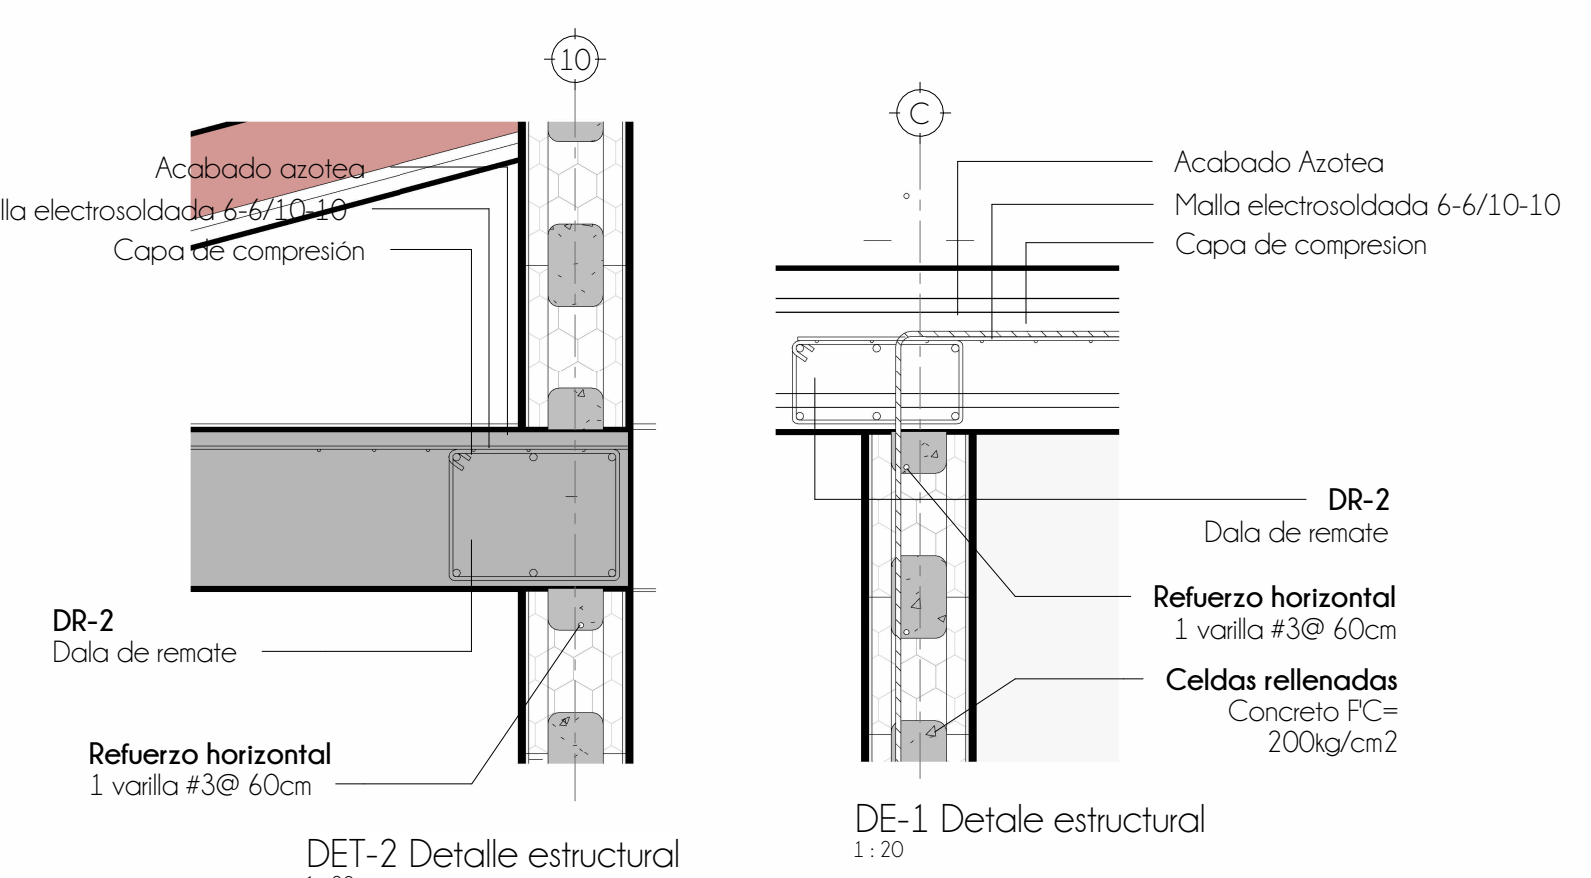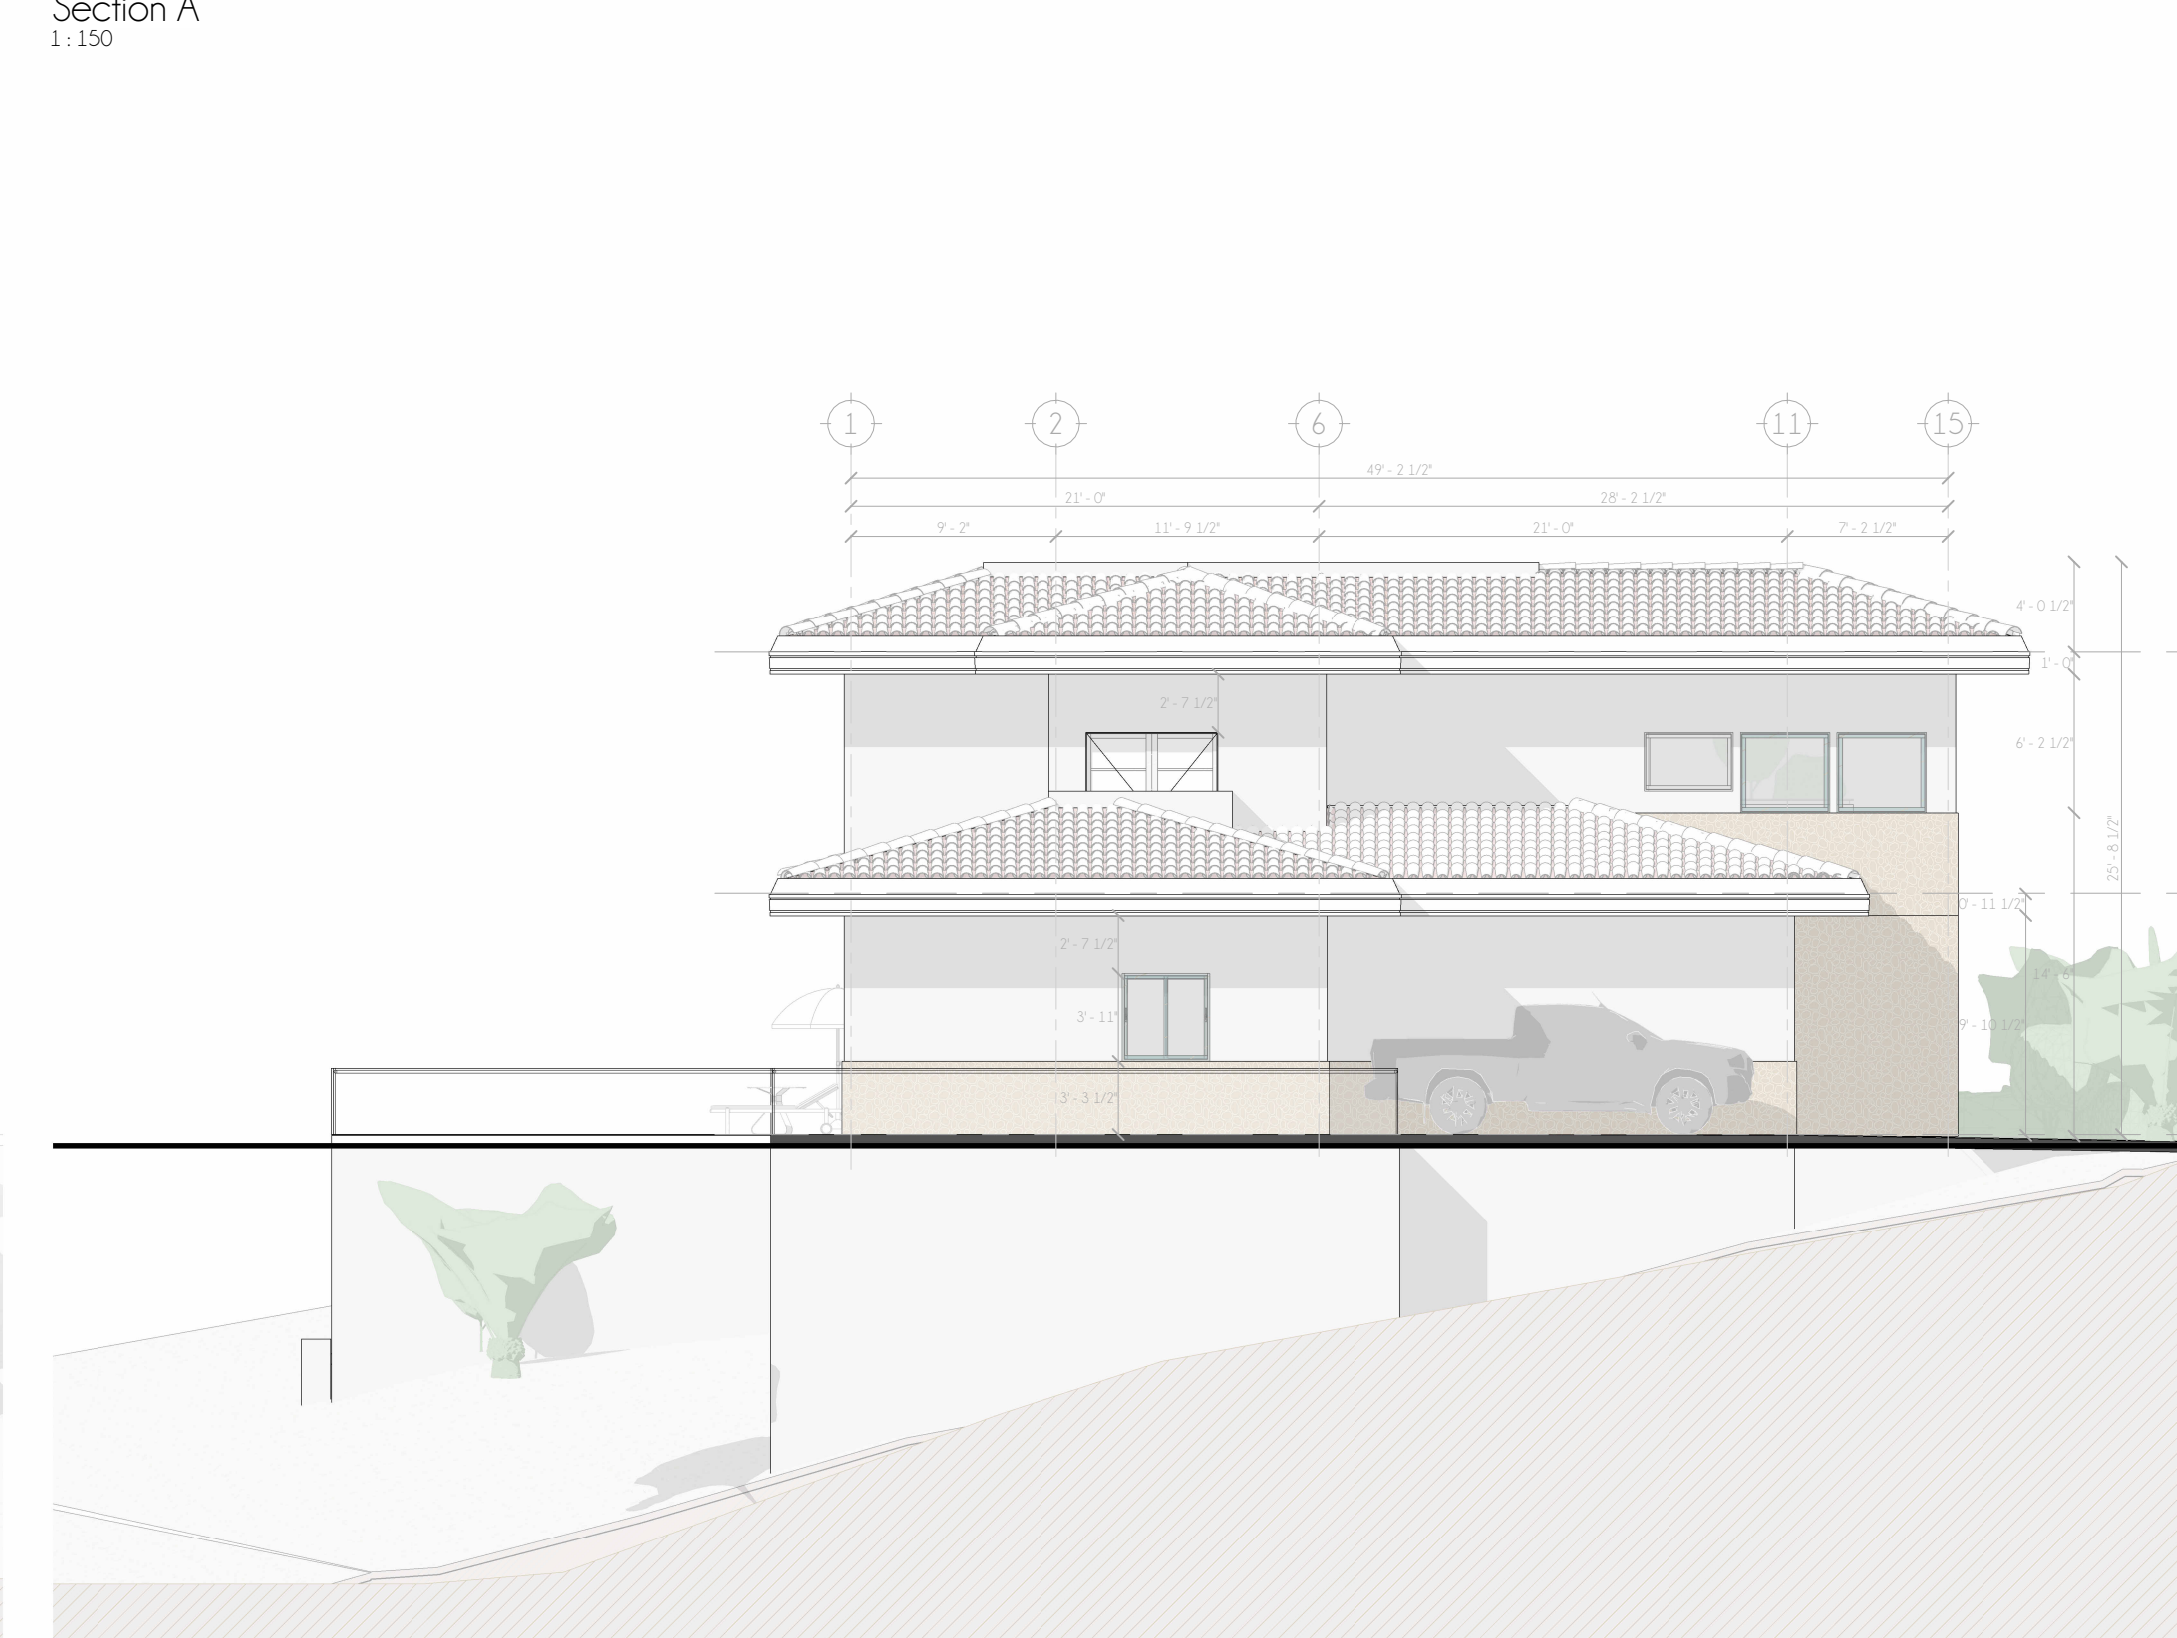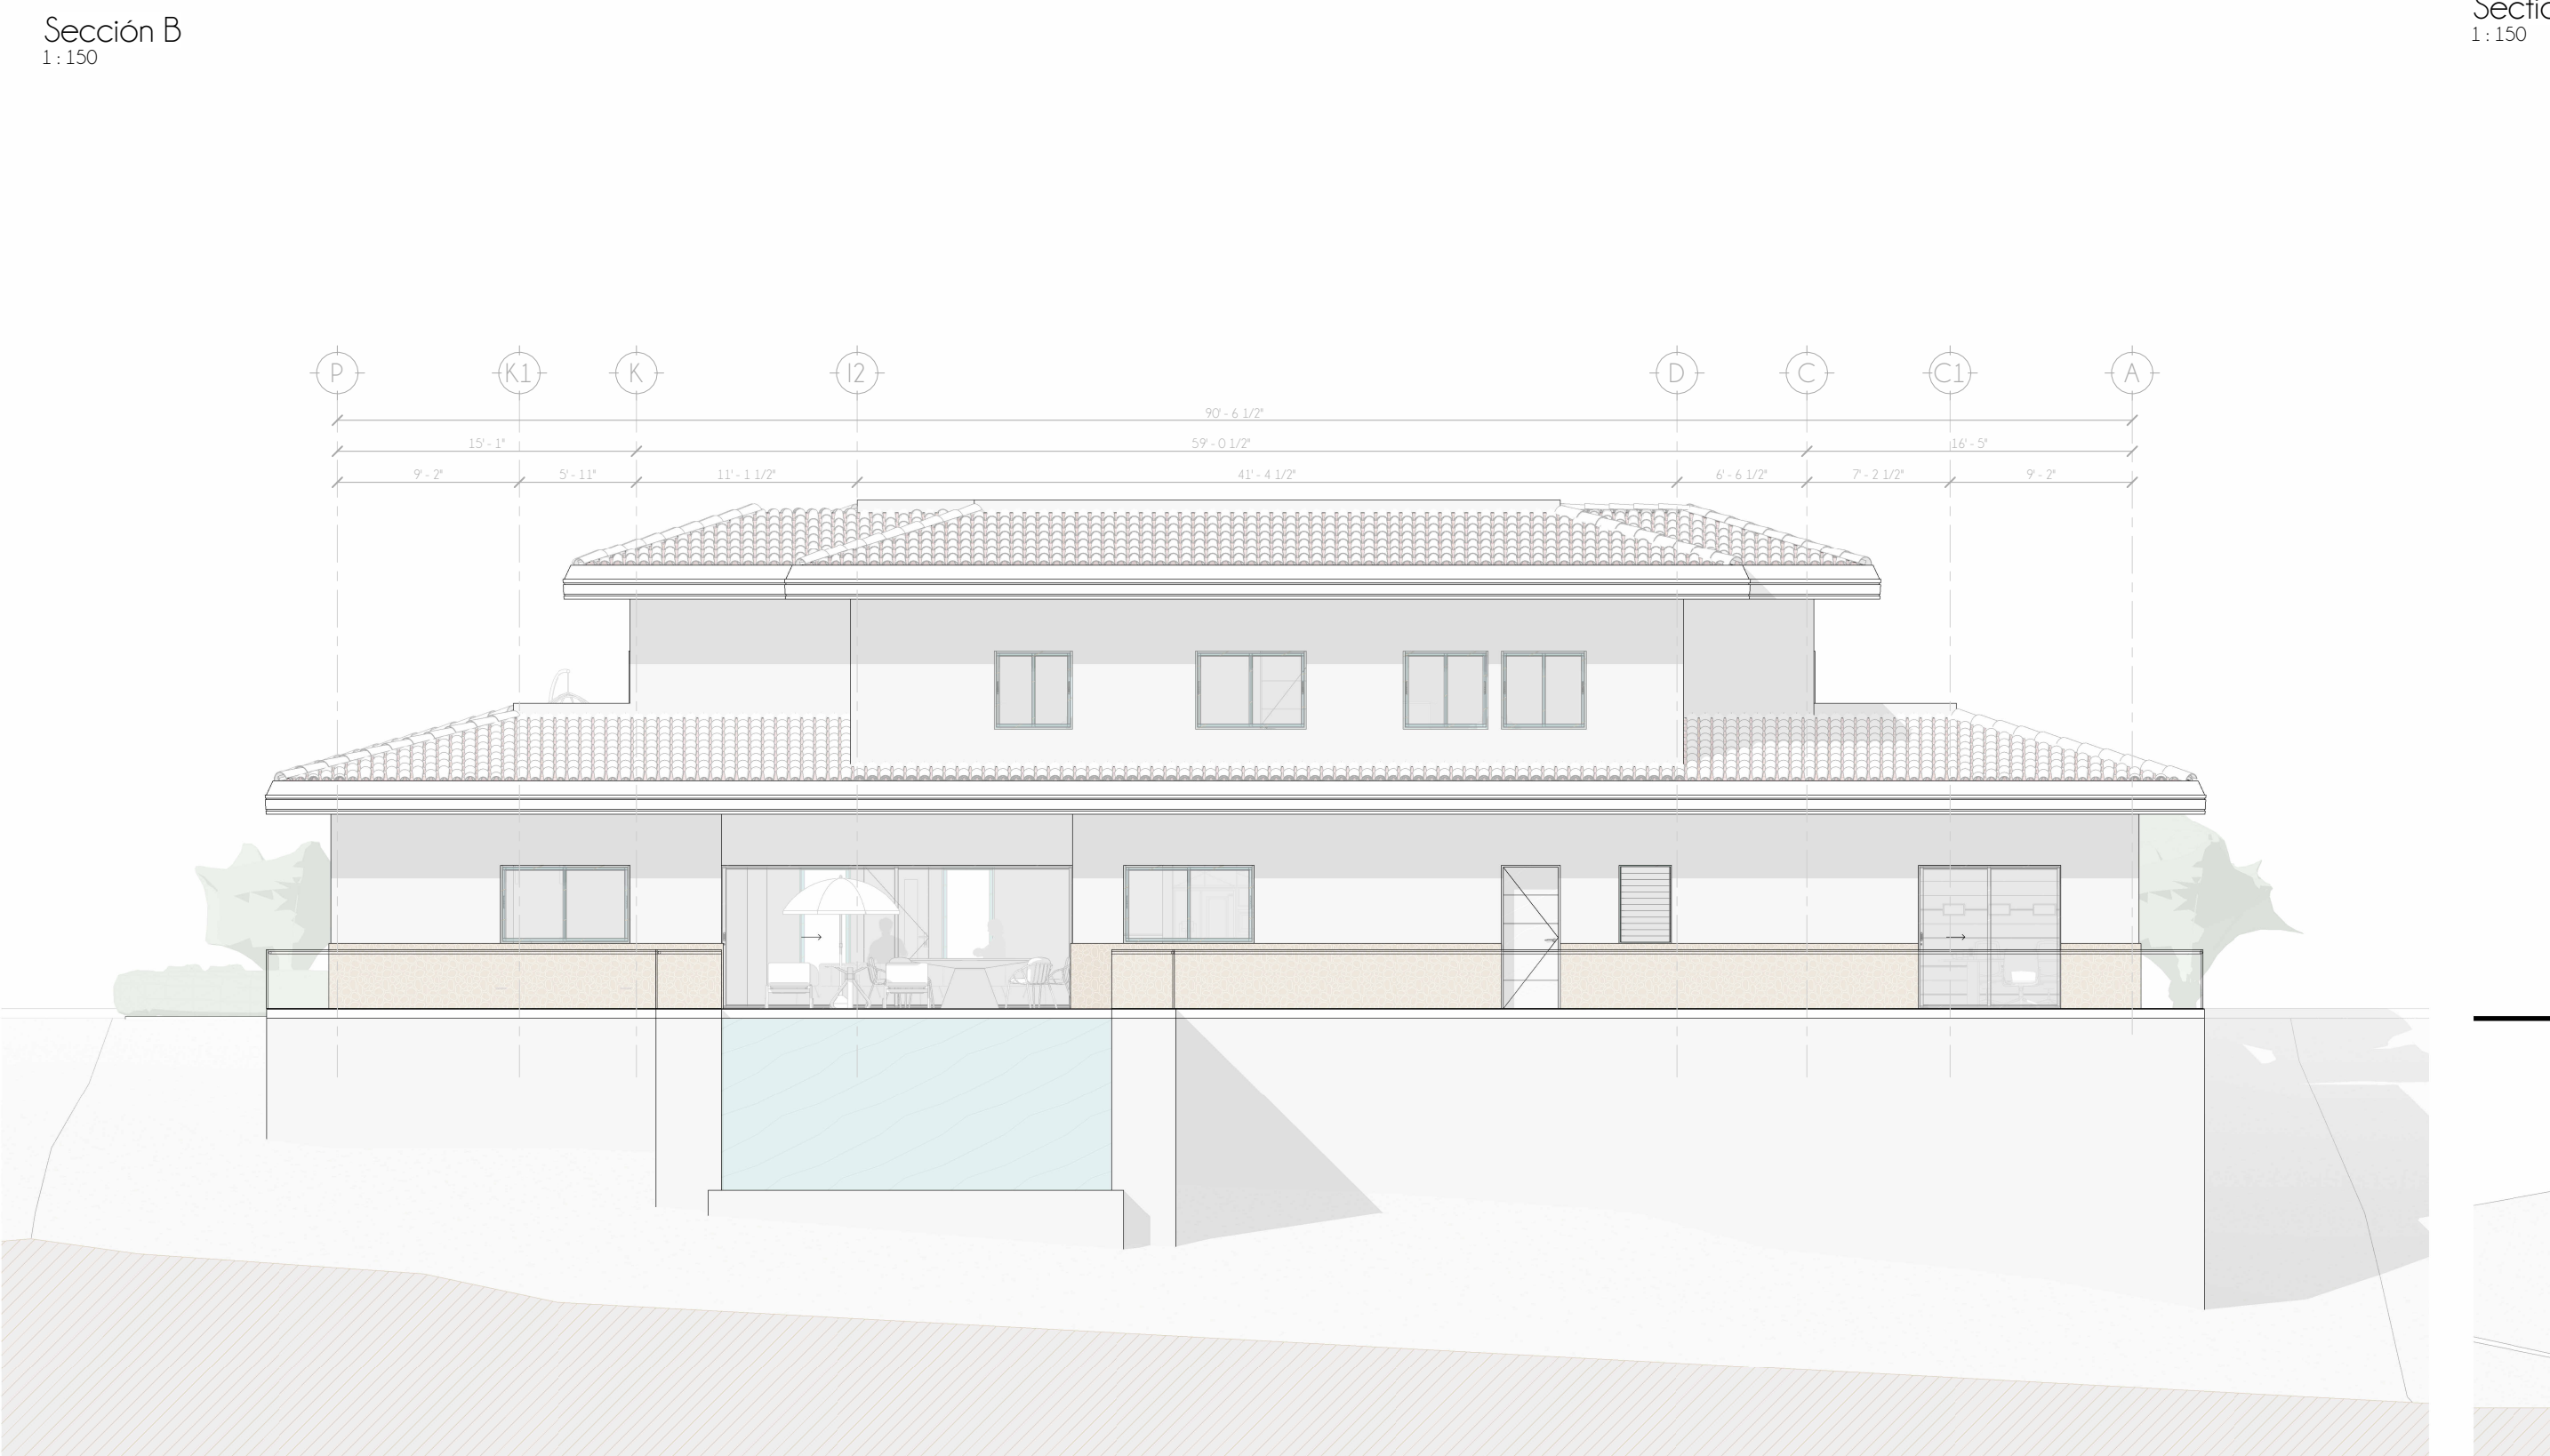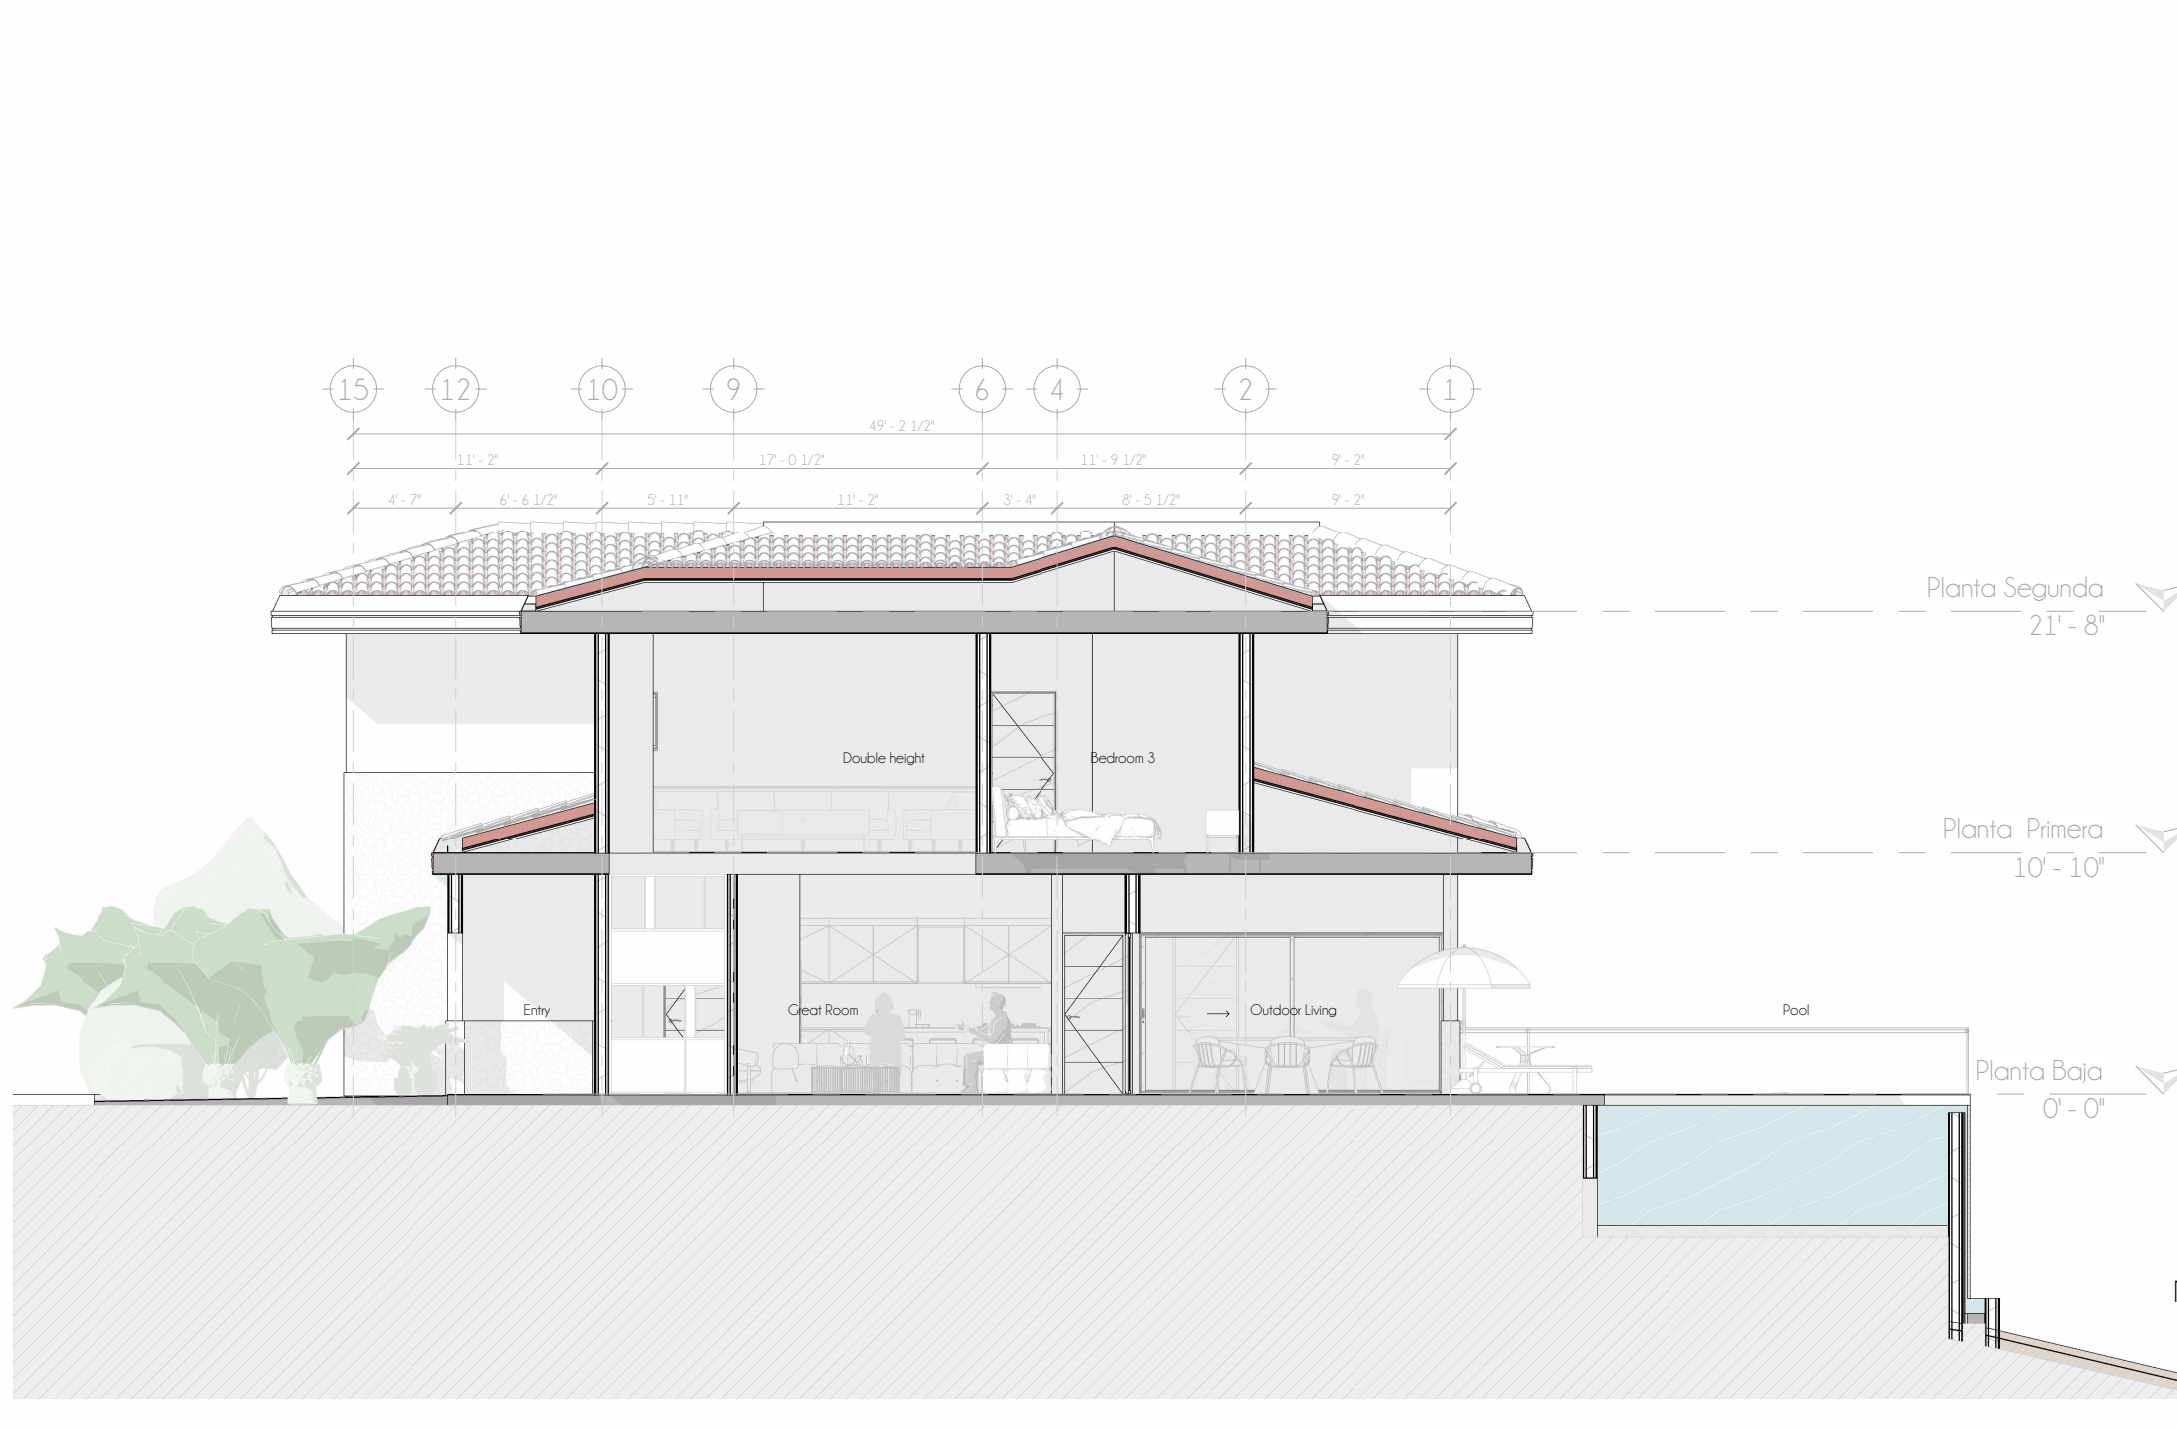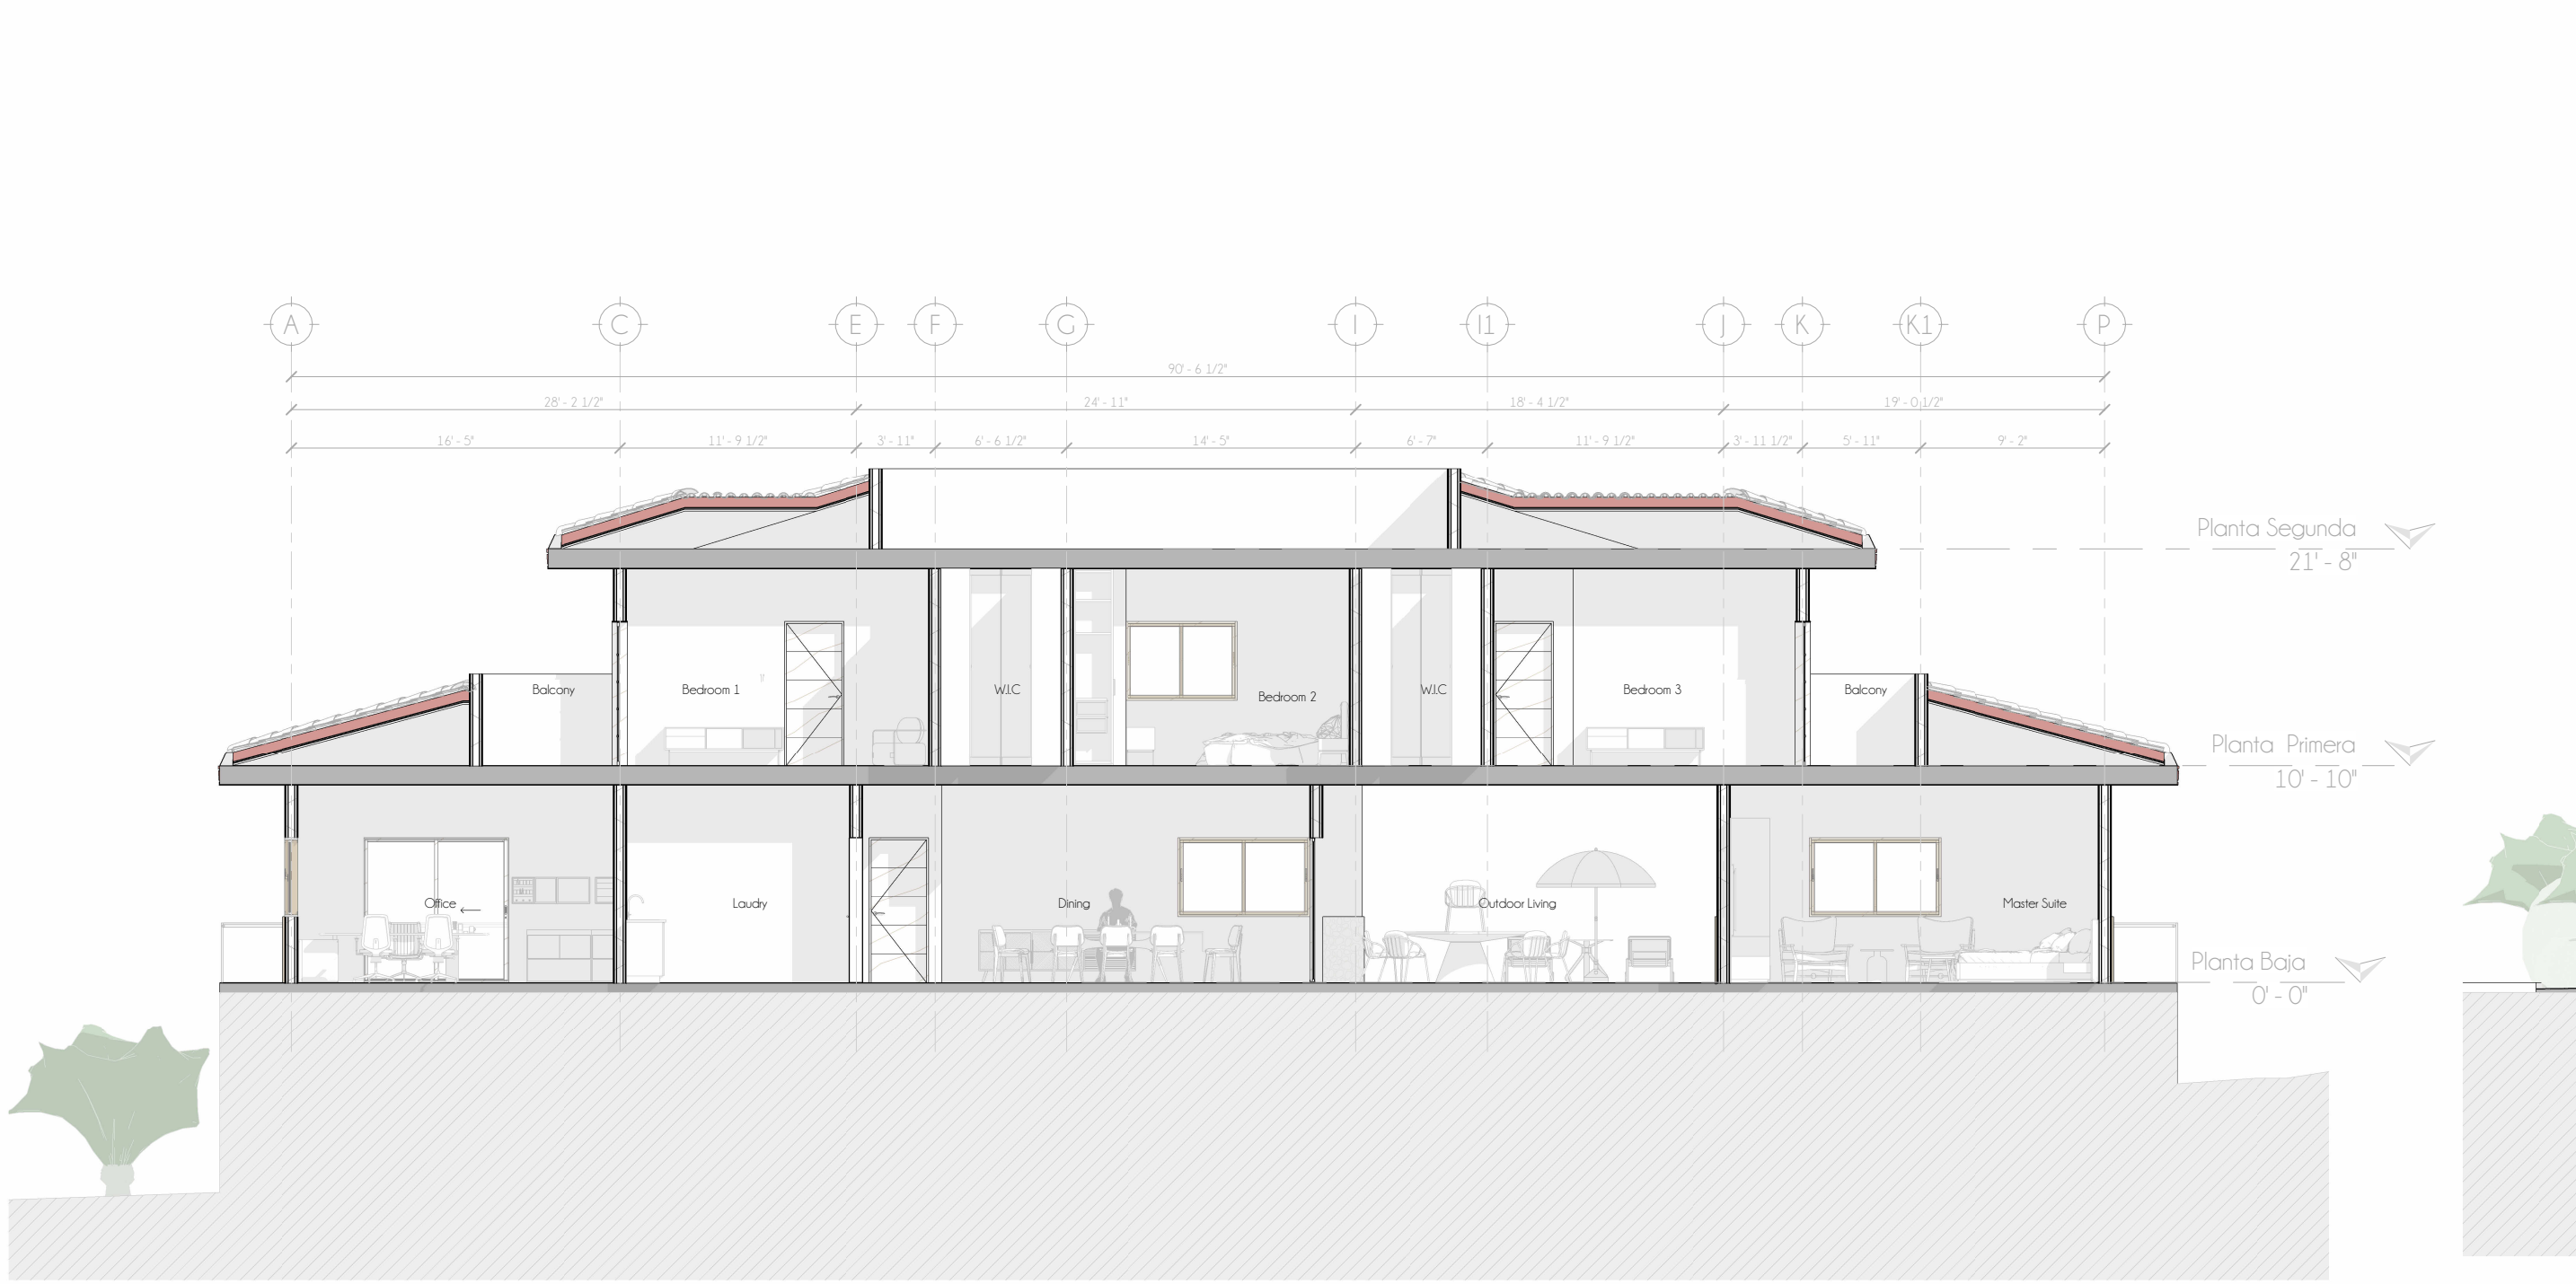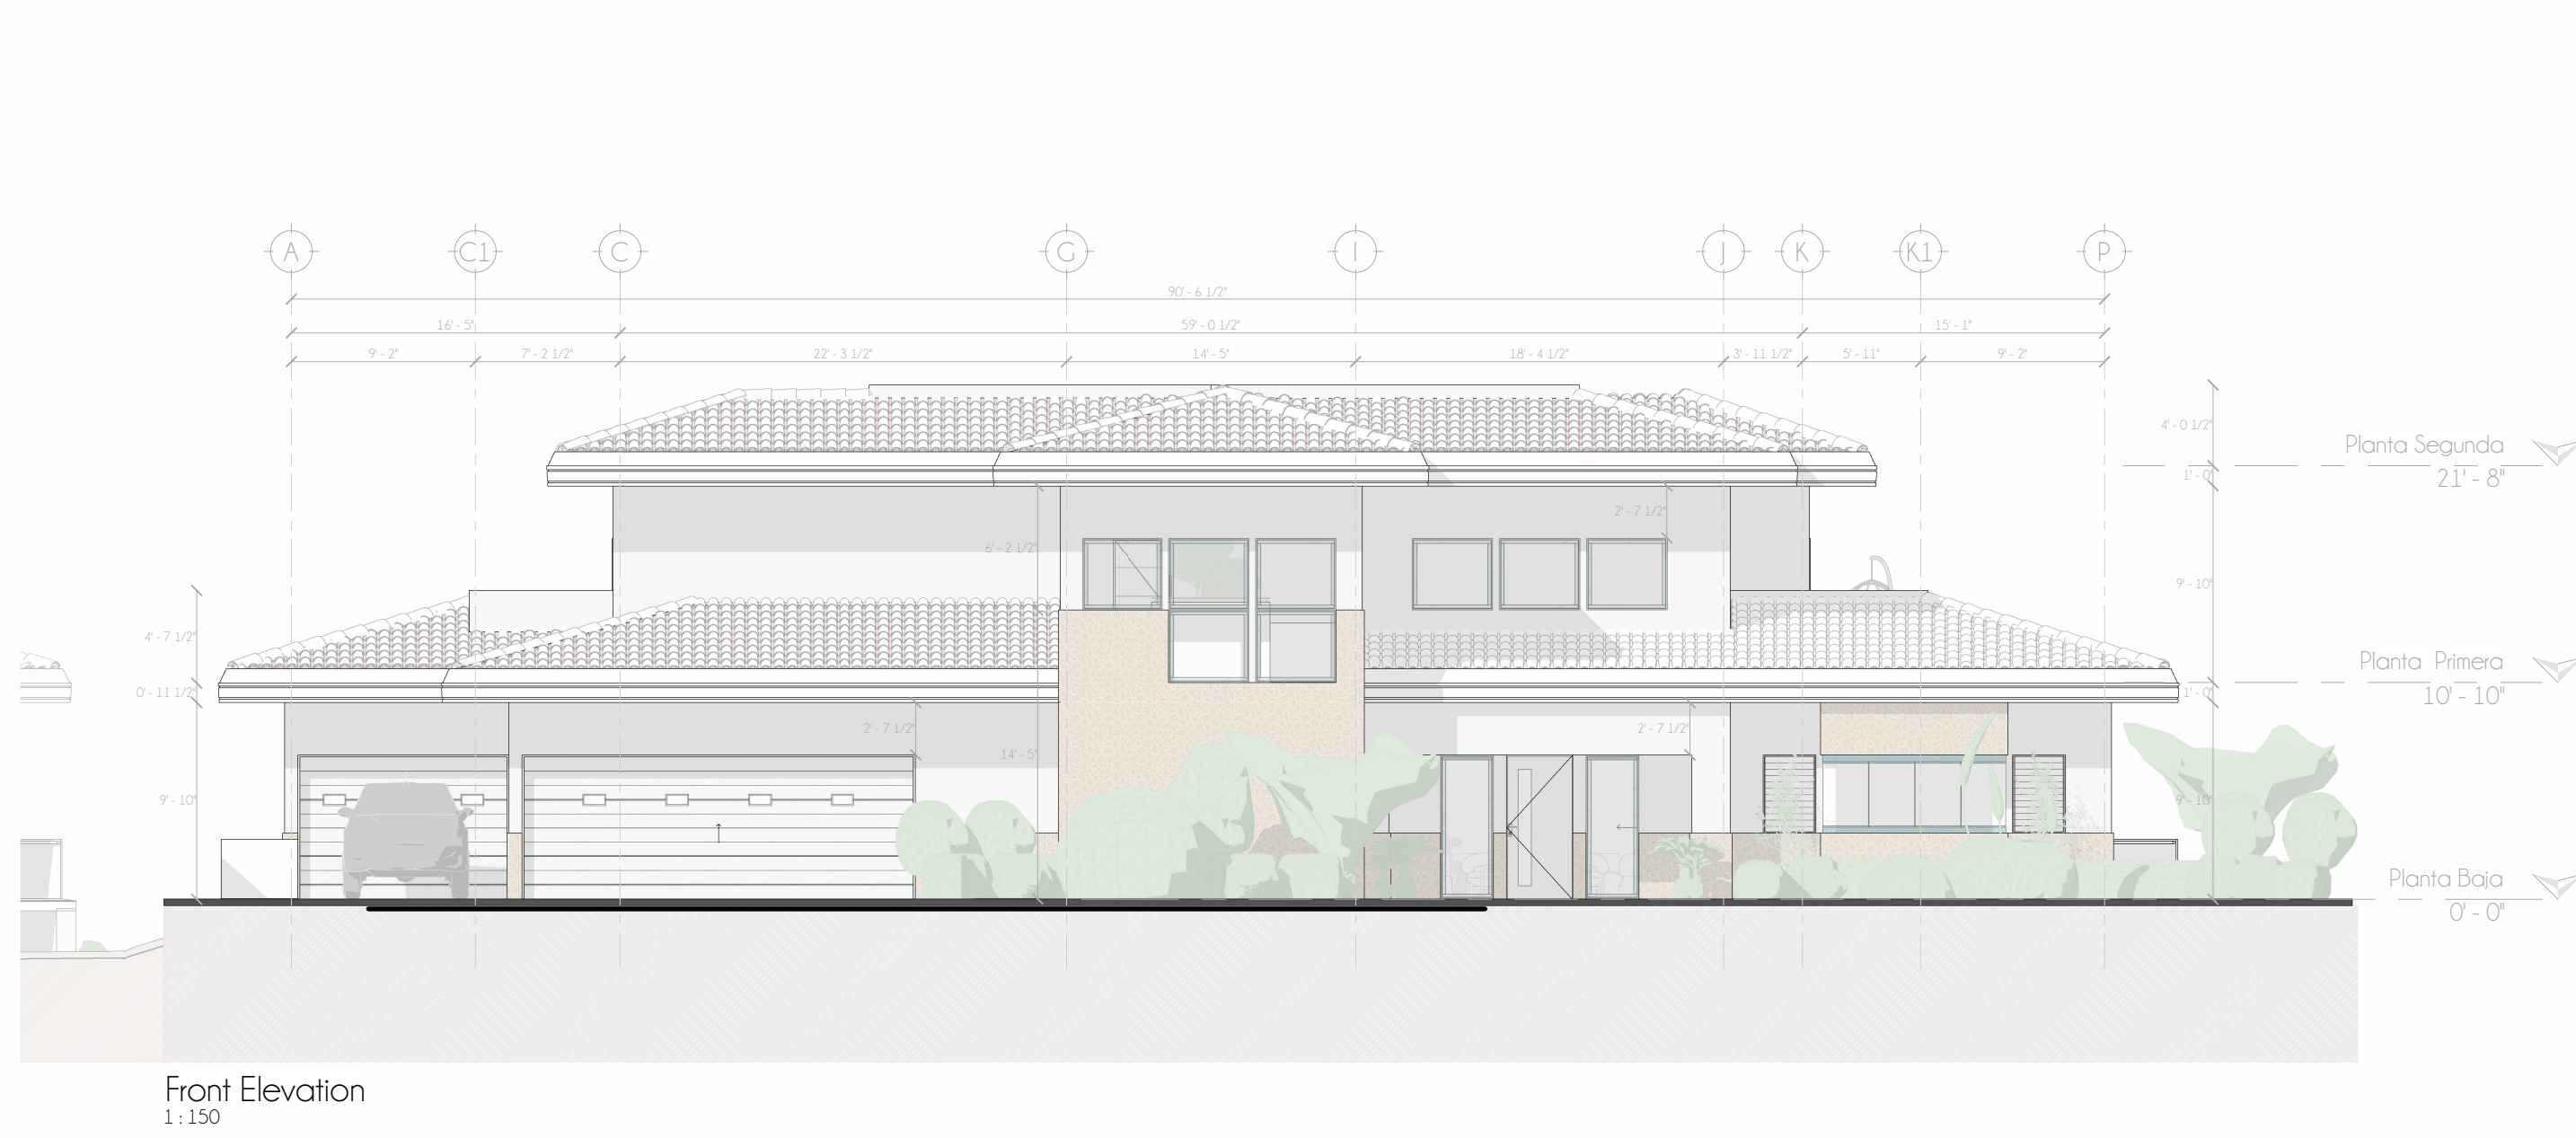

18/06/2024

Arquitecta: Propiedad:

